


Phillips Technical Services, Inc.
 292 Crocker, B. Lane
 Royston, CA 95062
 (706) 245-1802
 Fax: (706) 245-6681
 pbsnci@bellsouth.net

FIGURE 1 - PROPOSED SERVICE AREAS

LEGEND

- POTENTIAL NEW SCHOOL SITES
- ▬ PRIORITY AREA 1
- ▬ PRIORITY AREA 2
- ▬ PRIORITY AREA 3

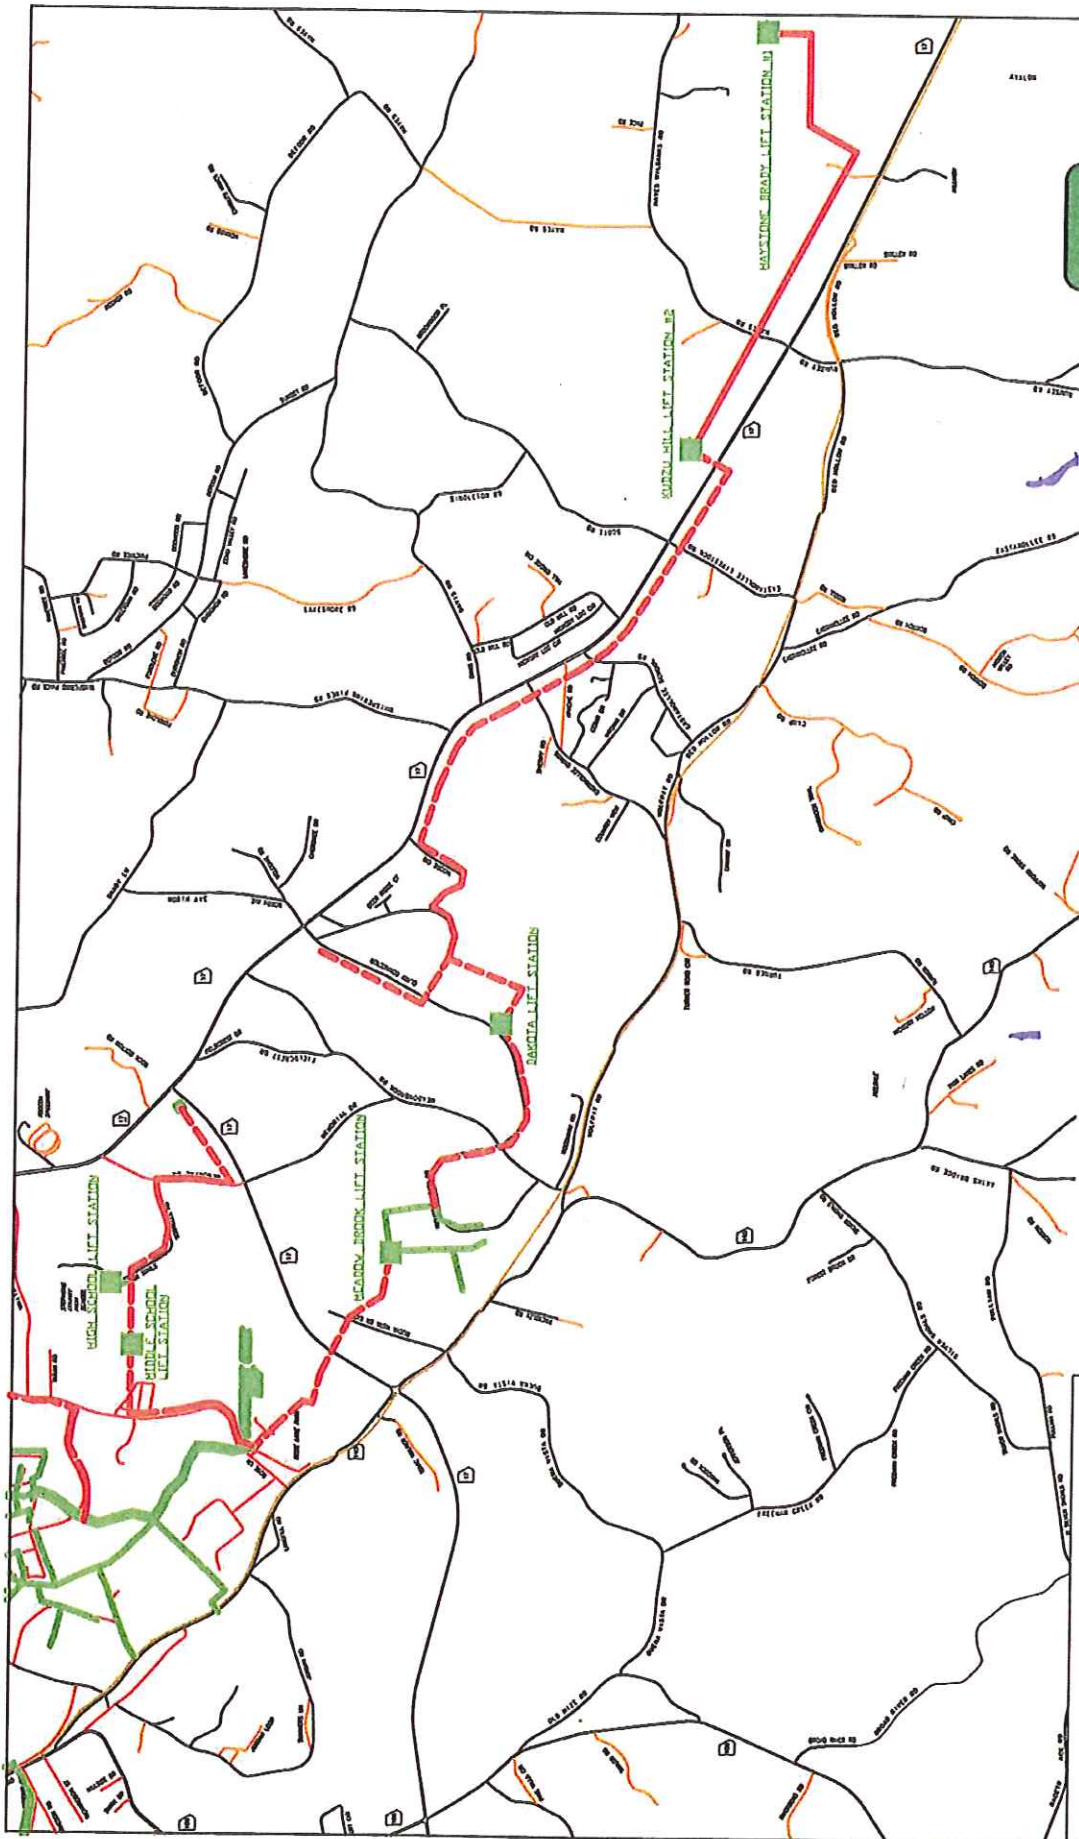


Phillips Technical Services, Inc.
 292 Crooners Bridge Lane
 Royston, GA 30662
 770-863-9400
 Fax: 770-863-9401
 ptsa@ptstec.com

FIGURE 2 -- EXISTING SEWER SYSTEM

LEGEND

-  EXISTING GRAVITY SANITARY SEWER LINE
-  EXISTING SANITARY SEWER FORCE MAIN
-  EXISTING SANITARY SEWER LIFT STATION

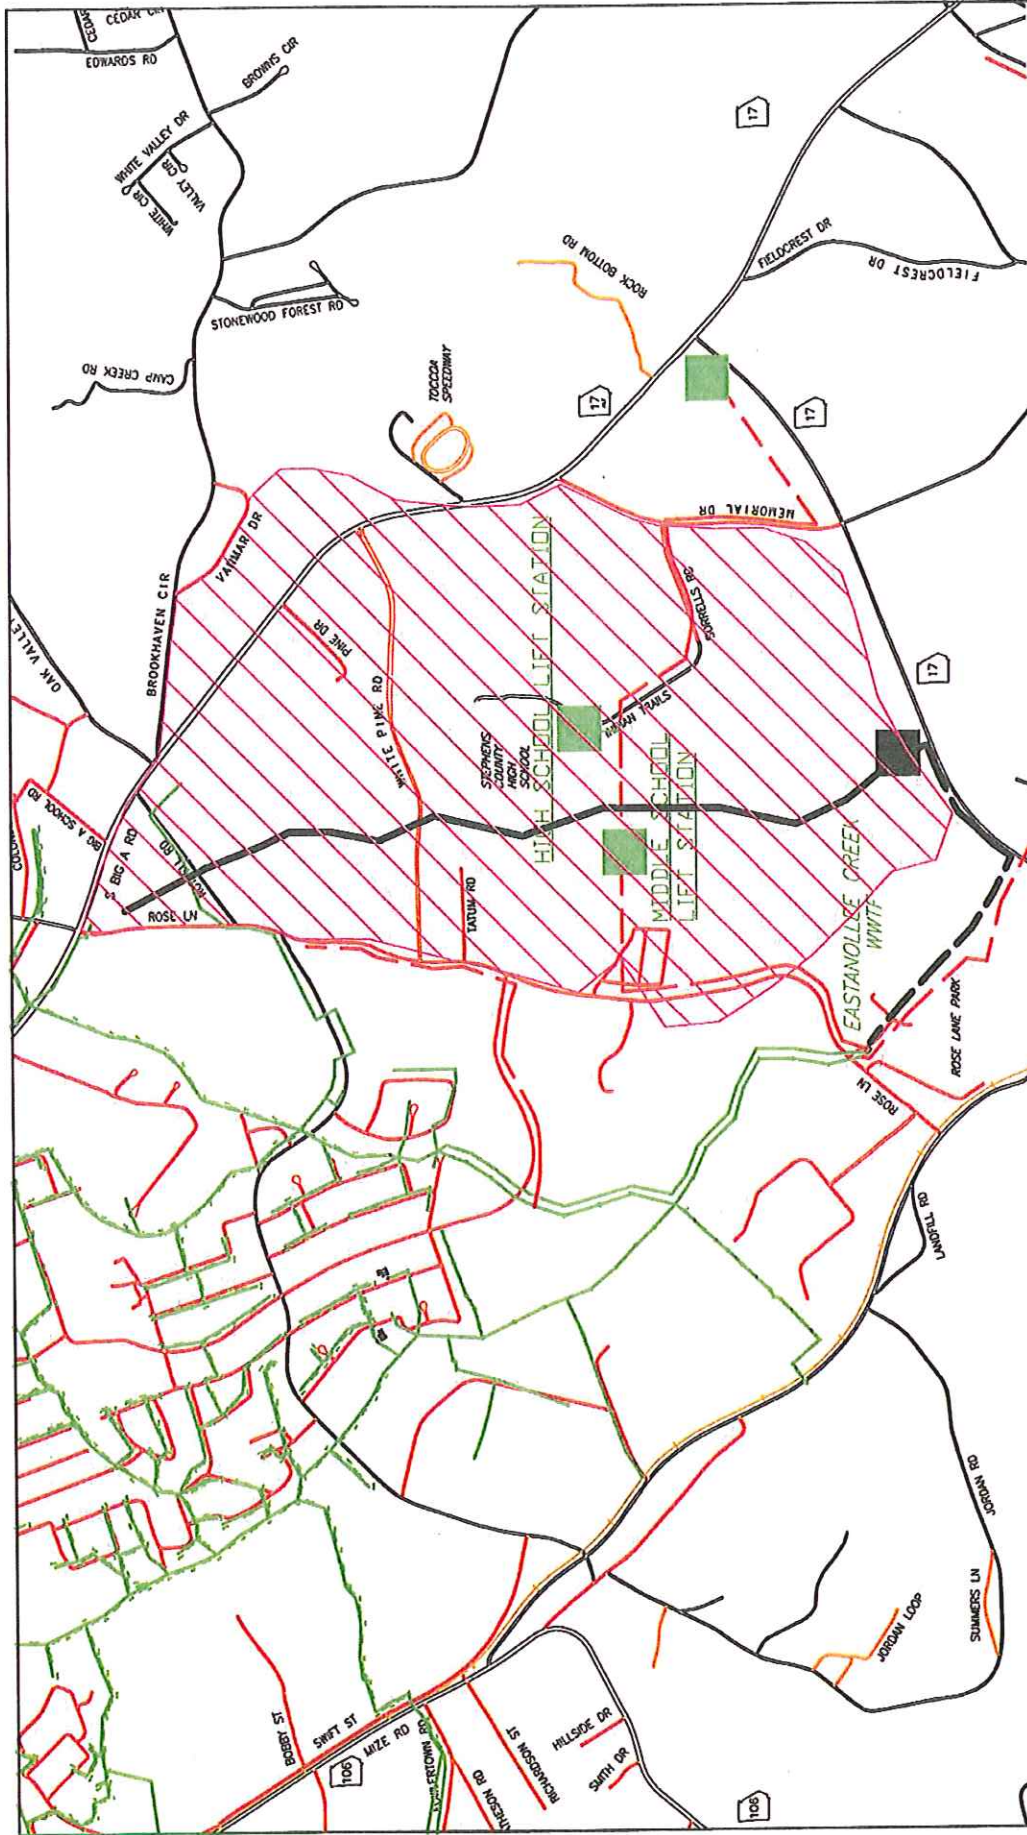


PTS
 Phillips Technical Services, Inc.
 292 Crookers Bridge Lane
 Royston, GA 30662
 770.524-9602
 Fax 770.524-6681
 pts@pts-engineering.com

FIGURE 3 - PRIORITY AREA 1 PROPOSED SEWER

LEGEND

- PROPOSED GRAVITY SANITARY SEWER LINE
- PROPOSED SANITARY SEWER FORCE MAIN
- PROPOSED SANITARY SEWER LIFT STATION
- PROPOSED SERVICE AREA



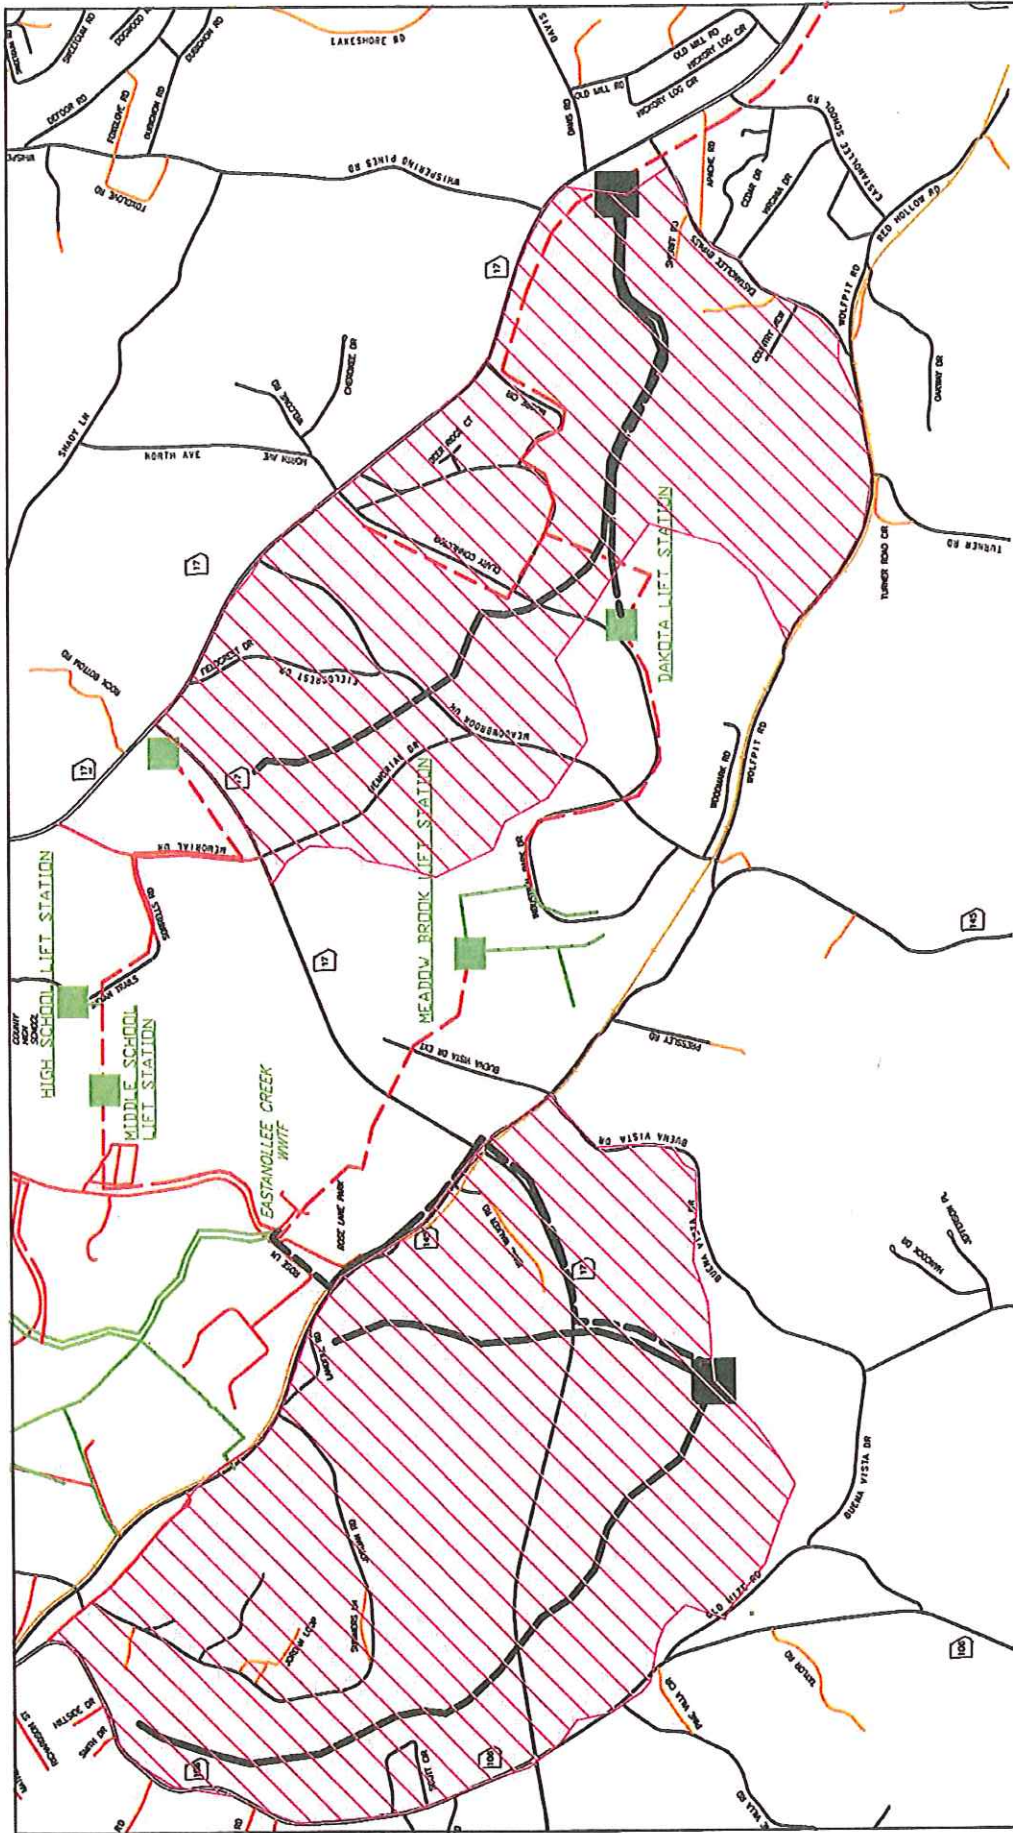

Philpa Technical Services, Inc.
 292 Creemers Bridge Lane
 Royalton, VT 05765
 Phone (802) 863-6600
 Fax (802) 863-6691
 pts@ptstechnical.com

FIGURE 4 - PRIORITY AREA 2 PROPOSED SEWER

LEGEND

- PROPOSED GRAVITY SANITARY SEWER LINE
- PROPOSED SANITARY SEWER FORCE MAIN
- PROPOSED SANITARY SEWER LIFT STATION
- PROPOSED SERVICE AREA